



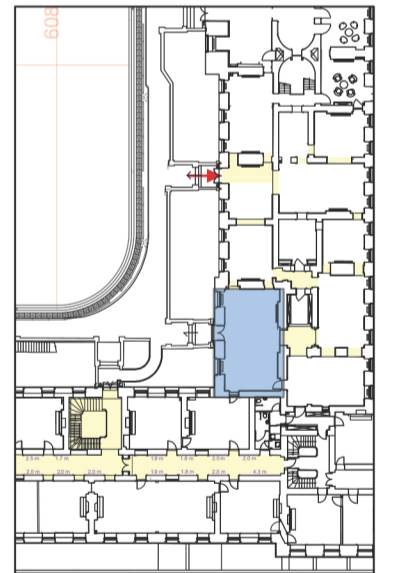


LONDON DESIGN BIENNALE

ROOM 20 (EW G42) EAST WING - SOMERSET HOUSE - PLAN

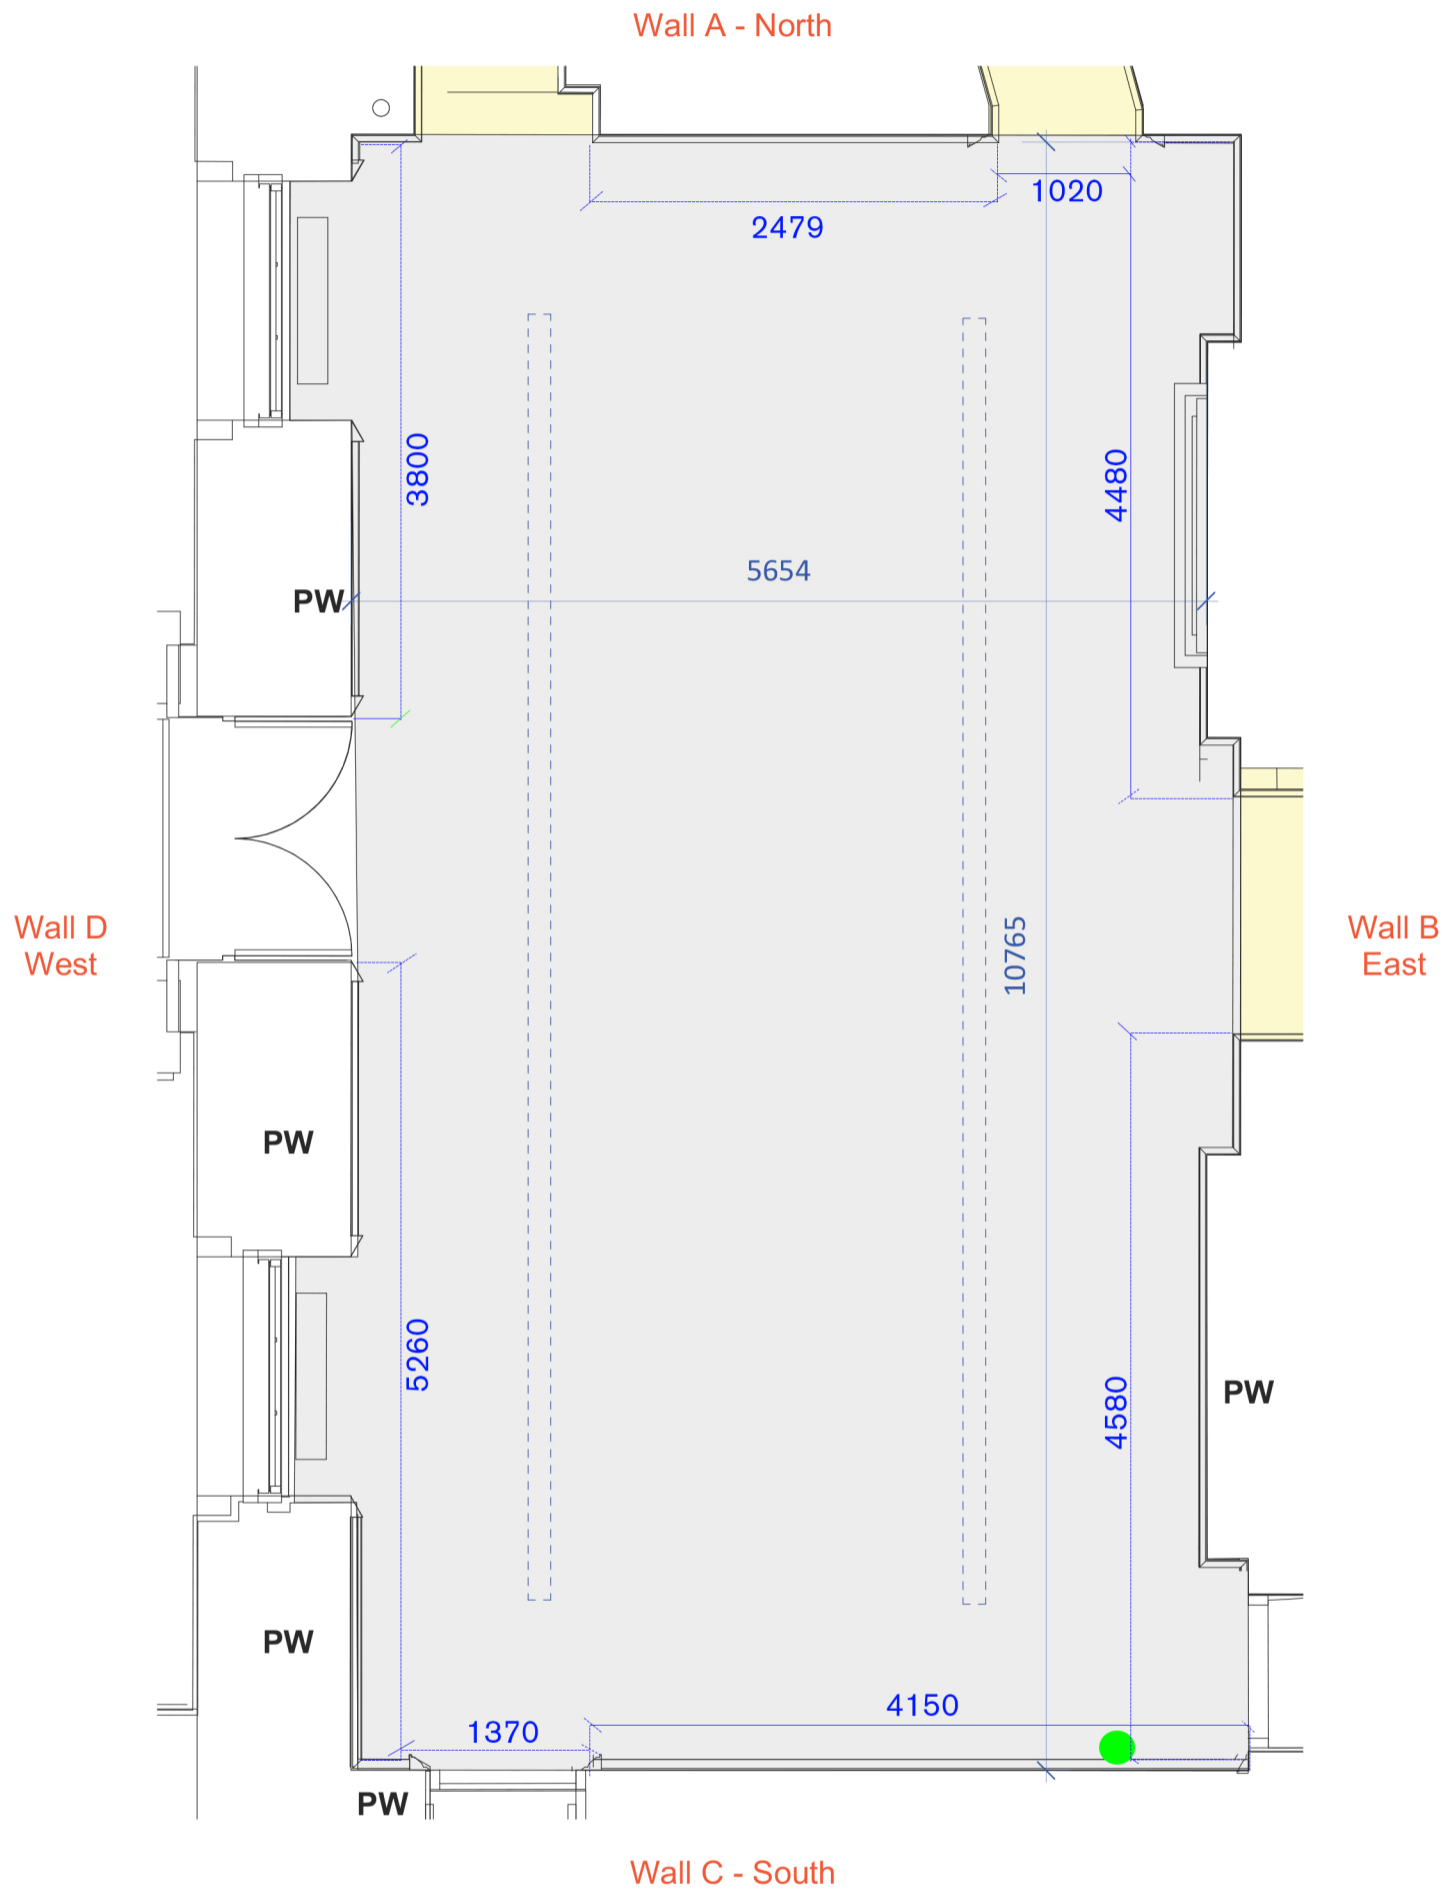

KEY

-  Lighting track
-  Use of power point: Indicate which power point you wish to use by circling the desired "PW" symbol
-  Security Camera on wall

LONDON DESIGN BIENNALE

JOB:
London Design Biennale
Somerset House

East & South Wing
Overview

SCALE:
1:40 @ A3

Drawing Number:
EW

DATE:

STATUS:
Awaiting Gallery
Confirmation

REVISION:
1